



Environmental Permit

Pollution Prevention and Control Act 1999

Environmental Permitting (England and Wales) Regulations 2010 (as amended)

Shell Bourne End
A41 Service Area
Bourne End
Berkhamsted
Hertfordshire
HP1 2SB

Regulated activity:

Unloading of petrol into storage, and motor vehicle refuelling, at service stations

Permit Number:

DBC/EP/15/V2

Permit Issued by:

Regulatory Services
Dacorum Borough Council
Civic Centre
Hemel Hempstead
Hertfordshire
HP1 1HH

Tel; (01442) 228000
Email: environmental.health@dacorum.gov.uk
Website: www.dacorum.gov.uk

The address for all correspondence in relation to this permit

Contents

Introductory Note	i
Permit	1
Operating Conditions	3
Schedules:	
Schedule A: Installation Location and Site Layout	5

Permit Status Log

Superseded Authorisations/Permits relating to this Installation		
Holder	Date of Issue	Reference
TotalFinaElf Retail	31 December 1998	Pet/11/KSK/98
Total UK Ltd	15 December 2005	MAU 6033
Rontec Watford Ltd	12 December 2011	DBC/EP/15
Shell UK Oil Products Limited	10 August 2012	DBC/EP/15/V1

INTRODUCTORY NOTE

This introductory note does not form a part of the Permit

The following permit is issued under Regulation 13 of the Environmental Permitting (England and Wales) Regulations 2010 (S.I. 2010 No. 675) (as amended) to operate an installation carrying out one or more of the activities listed in Part 2 of Schedule 1 to those Regulations, to the extent authorised by the permit.

The permit includes conditions that must be complied with.

General Principles

The Local Authority Pollution Prevention and Control (LAPPC) regime is concerned with preventing, or where that is not practicable, reducing emissions into the air (Regulation 35(b) Schedule 8(3)). This is achieved by, among other things, requiring operators to use the best available techniques (BAT). This, together with a consideration of local circumstances, provides the main basis for setting emission limit values and operational controls.

Confidentiality

The permit requires the operator to provide information to Dacorum Borough Council. The Council will place the information onto the public registers in accordance with the requirements of the Environmental Permitting (England and Wales) Regulations 2010 (the 'Regulations'). If the operator considers that any information provided is commercially confidential, it may apply to the Council to have such information withheld from the register as provided in the Regulations. To enable the Council to determine whether the information is commercially confidential, the operator should clearly identify the information in question and should specify clear and precise reasons.

Variations to the permit

This permit may be varied in the future. If at any time the activity or any aspect of the activity regulated by the following conditions changes such that the conditions no longer reflect the activity and require alteration, the Council shall be contacted.

Surrender of the permit

Where an operator intends to cease the operation of an installation (in whole or in part), the regulator should be informed in writing. Such notification must include the information specified in regulation 24(3) of the Regulations.

Transfer of the permit or part of the permit

Before the permit can be wholly or partially transferred to another person, a joint application to transfer the permit has to be made by both the existing and proposed holders, in accordance with Regulation 21 of the Regulations. A transfer will be allowed unless the Council considers that the proposed holder will not be the person who will have control over the operation of the installation or will not ensure compliance with the conditions of the transferred permit.

Responsibility under workplace health and safety legislation

This permit is given in relation to the requirements of the Environmental Permitting (England and Wales) Regulations 2010. It must not be taken to replace any responsibilities you may have under Workplace Health and Safety legislation.

Appeal against permit conditions

Anyone who is aggrieved by the conditions attached to a permit can appeal to the Secretary of State. Appeals must be made in accordance with the requirements of Regulation 31 and Schedule 6 of the Regulations. Appeals should be received by the Secretary of State at the following address:

The Planning Inspectorate
Environment Team, Major & Specialist Casework
Room 4/04 Kite Wing

Temple Quay House
2 The Square
Temple Quay
Bristol BS1 6PN

Please Note: An appeal brought under Regulation 31 in relation to the conditions in a permit will not suspend the effect of the conditions appealed against; the conditions must still be complied with. In determining an appeal against one or more conditions, the Act also allows the Secretary of State to quash any of the other conditions not subject to the appeal and to direct the local authority either to vary any of these other conditions or to add new conditions.

References

1. Process Guidance Note 1/14(13): Statutory guidance for unloading of petrol into storage, and motor vehicle refuelling, at service stations; Department for Environment Food and Rural Affairs; December 2013.
2. Environmental Permitting General Guidance Manual on Policy and Procedures for A2 and B Installations; Department for Environment Food and Rural Affairs; Revised April 2012.
3. Environmental Permitting (England and Wales) Regulations 2010, Statutory Instrument 2010 No. 675 (as amended).

End of introductory note

**DACORUM BOROUGH COUNCIL
POLLUTION PREVENTION AND CONTROL ACT 1999
Environmental Permitting Regulations 2010 (as amended)**

Permit Reference Number: DBC/EP/15/V2

Name and address of operator: Shell UK Oil Products Limited
Shell Centre
York Road
London
SE1 7NA


Registered office of company: Shell Centre
York Road
London
SE1 7NA

Company Registration Number: 3625633

Address of Permitted Installation: Shell Bourne End
A41 Service Area
Bourne End
Berkhamsted
Hertfordshire
HP1 2SB

The installation boundary and key items of equipment mentioned in permit conditions are shown on the plans contained within Schedule A to this permit.

Signed:

 

**Danielle Newnham
Scientific Officer – Regulatory Services
On behalf of Dacorum Borough Council**

Date:

24 November 2016

Activity Description:

Fuel is stored in a total of **5no.** underground storage tanks at this site, incorporating a vapour balancing system on the **2no.** petrol tanks ('Stage 1b' vapour recovery). Fuel deliveries are carried out by the road tanker driver, using a standard DUD system. Prior to delivery, the ullage is checked using an electronic wet stock control system to ensure the amount to be delivered matches the capacity of the storage tank. Mobile tankers delivering fuel are connected to the vapour balancing systems prior to the commencement of the delivery using a vapour recovery hose. Petroleum-laden vapours displaced from the storage tanks during unloading are carried through the vapour recovery hose and are collected in the road tanker. The vapour balancing system incorporates a high-level vent pipe that is fitted with a pressure/vacuum valve to minimise emissions of petrol vapour to the atmosphere during tank breathing. The pressure/vacuum valve also protects the fuel storage tanks from rupture in case of hazardous pressurisation. At the end of the delivery, the road tanker disconnects from the vapour balancing system, and returns to the petrol refinery. Diesel tanks do not form part of the vapour balancing system. The diesel tanks are vented to their own vent pipes fitted with pressure/vacuum valves separately.

Petrol is dispensed through **20no.** nozzles, which incorporate a petrol vapour extraction system ('Stage II' vapour recovery). Petroleum-laden vapours emitted during vehicle refuelling are captured and returned to the service station storage tanks. An automatic monitoring system, is installed at this site, to automatically detect faults in the proper functioning of the Stage II petrol vapour recovery system including the automatic monitoring system; to indicate faults to the operator; and to automatically cut off the flow of fuel on the faulty delivery system if the fault is not rectified within a seven day period.

Conditions

The operator is authorised to operate the activity* at the installation subject to the following conditions.

Petrol Delivery

1. Vapours displaced by the delivery of petrol into storage tanks shall be returned through a vapour-tight connection line to either the mobile container delivering the petrol or a container on the site.
2. Petrol delivery shall only be carried out using the Stage I petrol vapour recovery system and deliveries shall only be made when the system is fully operational.

Incident Reporting

3. In the event of any incident at the site which could have an impact beyond the site boundary, the operator shall notify the Council by telephone without delay on 01442 228000.

Management

4. A copy of this permit shall be kept at the permitted installation. All staff who should be aware of its content shall be told where it is kept.
5. All relevant staff shall receive the necessary training and instruction to enable them to comply with the conditions of this permit.
6. The operator shall notify the Council of any changes to the persons nominated in the application as the primary point of contact, and deputy.
7. Maintenance and testing of vapour recovery systems shall be recorded.
8. All records made in compliance with this permit shall be kept in a written or computer log book or by using some other systematic method, and shall be clear and legible. If any entry is amended, a clear statement of the reason for doing so shall be included. Unless otherwise stated in this permit, all records required to be taken shall be kept available for inspection for at least 4 years from the date of its being made. A copy of the manufacturer's instructions referred to in this permit shall be available for inspection on request.

Best available techniques

9. The best available techniques shall be used to prevent or, where that is not practicable, reduce emissions from the installation in relation to any aspect of the operation of the installation which is not regulated by any other condition of this permit.

Process changes

10. If the operator proposes to make a change in operation of the installation, he must, at least 14 days before making the change, notify the regulator in writing. The notification must contain a description of the proposed change in operation. It is not necessary to make such a notification if an application to vary this permit has been made and the application contains a description of the proposed change. In this condition 'change in operation' means a change in the nature or functioning, or an extension, of the installation, which may have consequences for the environment.

End of conditions

* listed in Section 1.2, Part B(c) in Part 2 of Schedule 1 to the Environmental Permitting Regulations

Right to Appeal


You have the right of appeal against this permit within 6 months of the date of the decision (details are provided within the introductory note). You will normally be expected to pay your own expenses during an appeal.

You will be liable for prosecution if you fail to comply with the conditions of this permit. If found guilty, the maximum penalty for each offence if prosecuted in a Magistrates Court is £50,000 and/or 6 months imprisonment. In a Crown Court it is an unlimited fine and/or 5 years imprisonment.

Our enforcement of your permit will be in accordance with the Regulators' Compliance Code.

SCHEDULE A:
INSTALLATION LOCATION AND SITE LAYOUT

Installation Location:

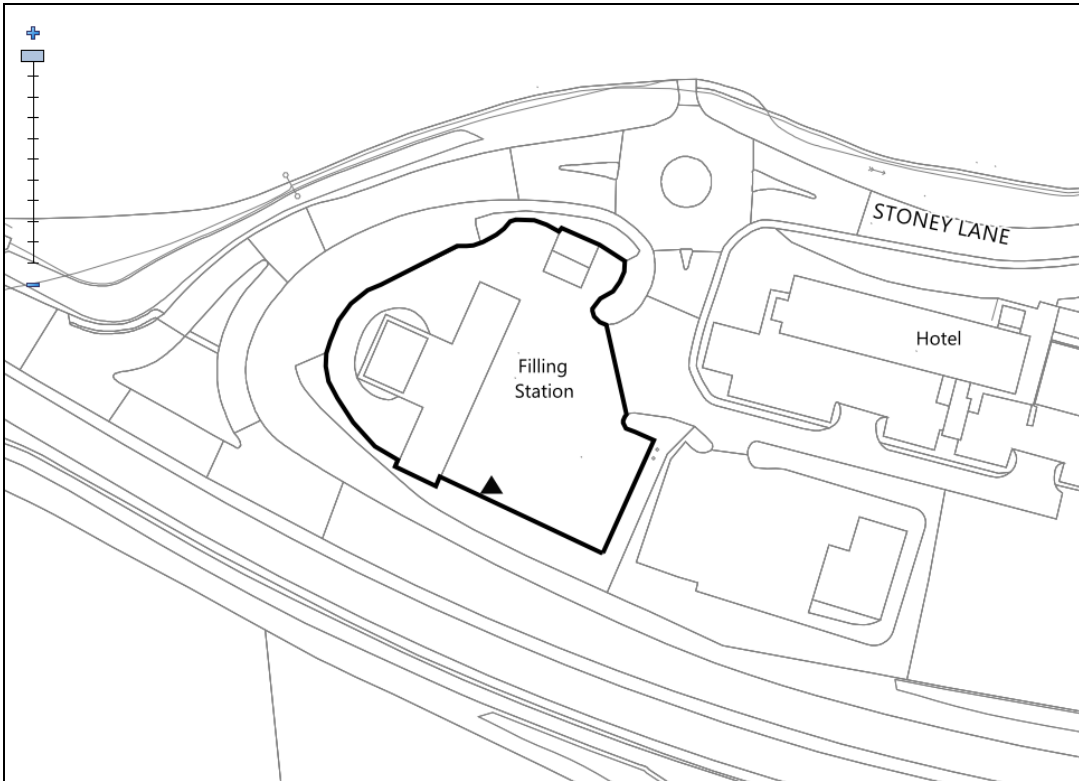



© Crown Copyright Dacorum Borough Council. All rights reserved. Licence No LA 100018935 Copyright, 2016

Key

- | | |
|----------------|-------------------------------|
| Black outline: | Installation boundary |
| ▲: | Vapour recovery vent pipework |

Site Layout:

TANK TO PUMP SCHEDULE																
new tank no	fuel grade	Actual capacity litres	safe w/kg cap (litres) (95%)	pump numbers												
				1-2	3-4	5-6	7-8	9-10	11-12	13-14	15	16-17				
TANK No. 1	V POWER		22275		●		●									
TANK No. 2	V POWER DIESEL		31133			●		●								
TANK No. 3	UNLEADED		44917		●	●	●	●								
TANK No. 4	DIESEL		45043		●	●	●	●								
TANK No. 5	DIESEL		36046						●	●	●	●	●	●		
TANK No. 6	IPG		5700 (87%)													●

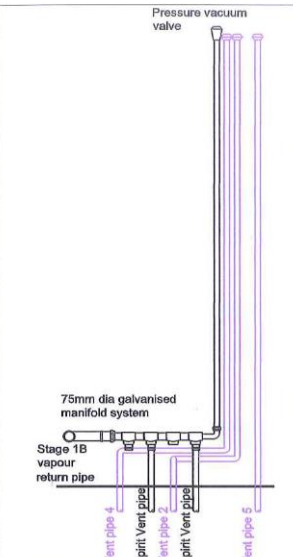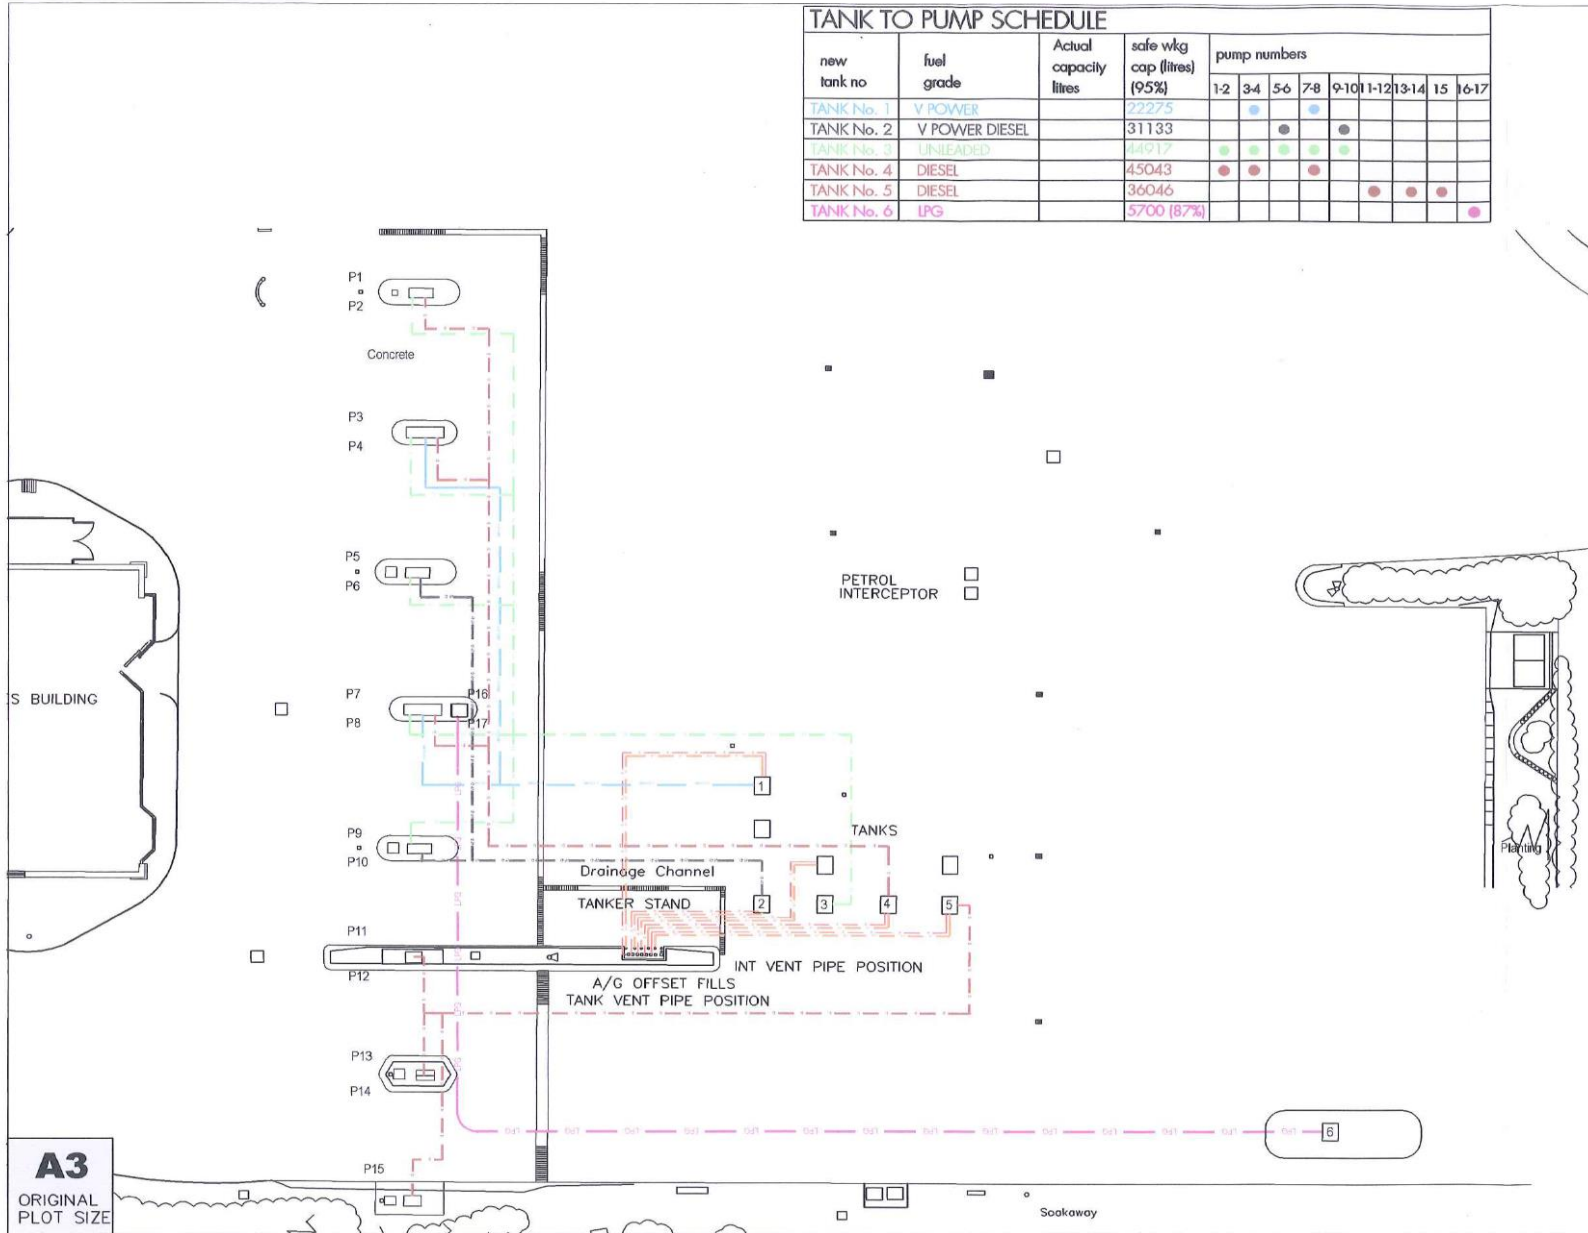

VENT STACK (ELEVATION) Scale 1:50
PIPEWORK LEGEND

- Vent Pipework
- Vapour Recovery Stage 1B Pipework
- Unleaded Pipework
- Vpower Diesel Pipework
- Diesel Pipework
- Vpower Pipework
- Fill Pipework

THIS DRAWING IS BASED ON INFORMATION SUPPLIED. PIPEWORK SHOWN IS DIAGRAMMATIC ONLY.

M & H Associates
 architectural & engineering
 CAD drawings
 19 Lapwing Close, Northampton, NN4 0RT.
 Tel: 01604 796351

REV	DATE	BY

PROJECT: SHELL BOURNE END
 BOURNE END, BERKHAMSTED,
 HERTFORDSHIRE, HP1 2SB

TITLE: PETROLEUM PIPEWORK

SHELL UK RETAIL
 PO BOX 430
 STAINES
 TW18 3ZB
 UNITED KINGDOM

DESIGNED BY: M&H	SCALE: 1:50	DATE: MARCH 12
CAD FILE: E:\ARCH\B\BHAMSTED\BMP\BOURNE END\2015\430\BWP12		
DWG No.: 12038438	VRP	12

A3
ORIGINAL PLOT SIZE