

ADL House,  
The Oaklands Business  
Park  
Yate, Bristol,  
BS37 5NA  
01454 332100  
Cad@adltraffic.co.uk




**NOTES**


1. PRELIMINARY DESIGN PROVIDED FOR ILLUSTRATIVE PURPOSES ONLY. ALL DETAILS ARE SUBJECT TO FOLLOWING CHECKING STATUTORY SERVICE APPARATUS.
2. DO NOT SCALE FROM THIS DRAWING.
3. BACKGROUND PLAN IS BASED UPON A DIGITAL DEBRIE.
4. ALL DETAILS TO BE CONFIRMED ON SITE AND ON A TOPOGRAPHICAL SURVEY.
5. ALL TRUCKS ASSUME FRONTENTS AND CAMBER DO NOT EXCEED 1:50 AND 1:40 RESPECTIVELY OTHERWISE VEHICLE MANOEUVRABILITY MAY BE AFFECTED.
6. ALL LAND OWNERSHIP DETAILS EXCEPT OF ADOPTED HIGHWAY AND RIGHTS OF WAY TO BE CONFIRMED.
7. ASSUMES ALL LANDSCAPING CAN BE ALTERED AND NO TREES ARE SUBJECT TO TRD.

© Copyright ADL Traffic and Highways Engineering Ltd

ADL Job No. **5226-09**

Project		Brook Street Tring	
Title		Proposed Waiting & Permit Parking Restrictions	
Date	August 2023	Drawn	WC
Checked		Approved	
Scale	NTS@A3	Dwg No.	5226-09-001
		Rev.	

-  Existing No Waiting At Any Time (Double Yellow Line) Restrictions to Remain
-  Proposed No Waiting At Any Time (Double Yellow Line) Restrictions to be introduced
-  Proposed Permit Parking, Mon-Sat 8am-6pm

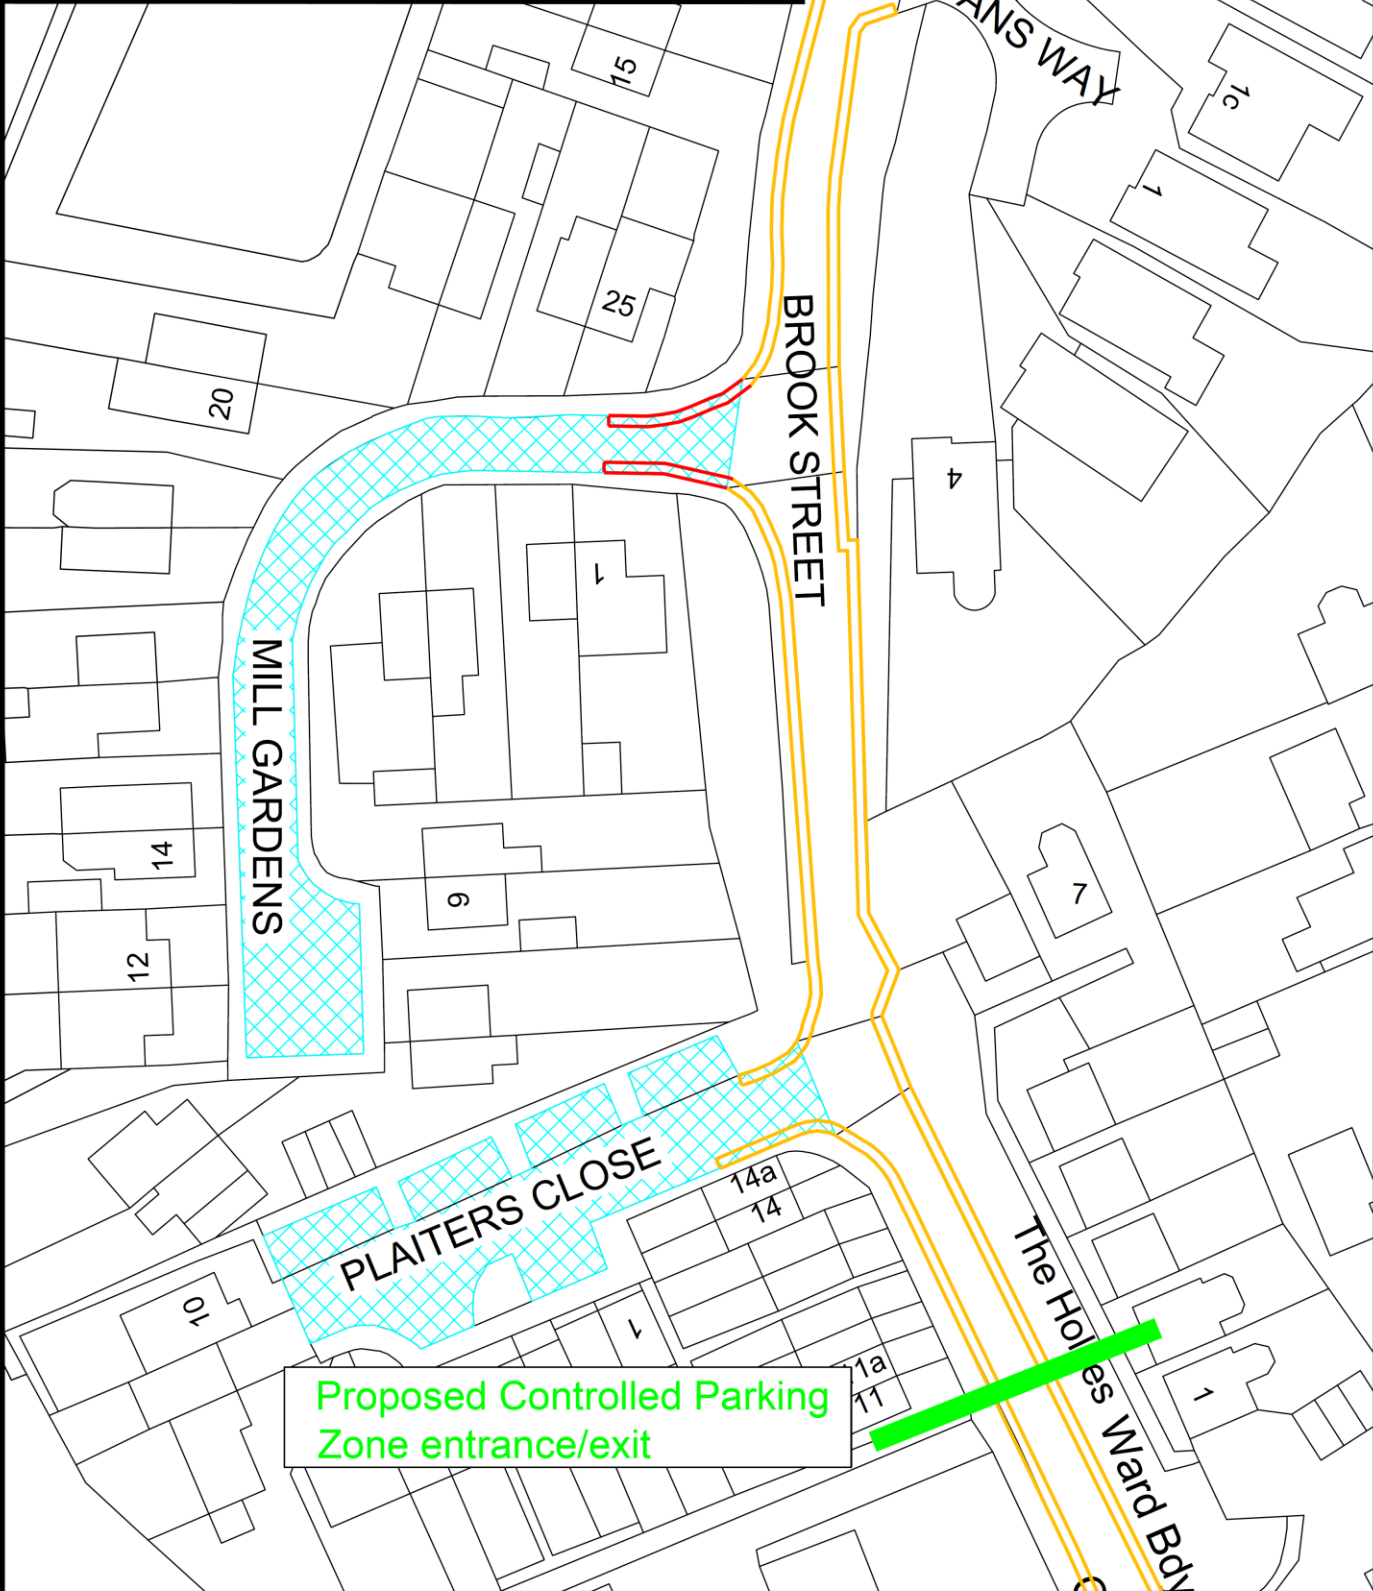

Proposed Controlled Parking  
Zone entrance/exit



**ADL**  
TRAFFIC & HIGHWAYS

ADL House,  
The Oaklands Business  
Park  
Yate, Bristol,  
BS37 5NA

01454 332100  
Cad@adltraffic.co.uk

**NOTES**


1. PRELIMINARY DESIGN PROVIDED FOR ILLUSTRATIVE PURPOSES ONLY. ALL DETAILS ARE SUBJECT TO INCLUDING CHECKING STATUTORY SERVICE APPARATUS.
2. DO NOT SCALE FROM THIS DRAWING.
3. BACKGROUND PLAN IS BASED UPON A DIGITAL OSGBA TOPOGRAPHICAL SURVEY.
4. ALL DETAILS TO BE CONFIRMED ON SITE AND ON A TOPOGRAPHICAL SURVEY.
5. ALL TRACKS ASSUME GRADIENTS AND CAMBERS DO NOT EXCEED 1:50 AND 1:40 RESPECTIVELY OTHERWISE VEHICLE MANOEUVRABILITY MAY BE AFFECTED.
6. ALL LAND/OWNERSHIP DETAILS EXTENT OF ADOPTED HIGHWAY AND RIGHTS OF WAY TO BE CONFIRMED.
7. ASSUMES ALL LANDSCAPING CAN BE ALTERED AND NO TREES ARE SUBJECT TO TPO.

© Copyright ADL Traffic and Highway Engineering Ltd

ADL Job No. **5226-09**

Project				Brook Street Tring			
Title				Proposed Waiting & Permit Parking Restrictions			
Date		August 2023		Drawn		WC	
Checked	Date	Approved	Date	Scale	Obj No.	Rev	
NTS@A3					5226-09-002		

Permit Zone Eligibility Boundary

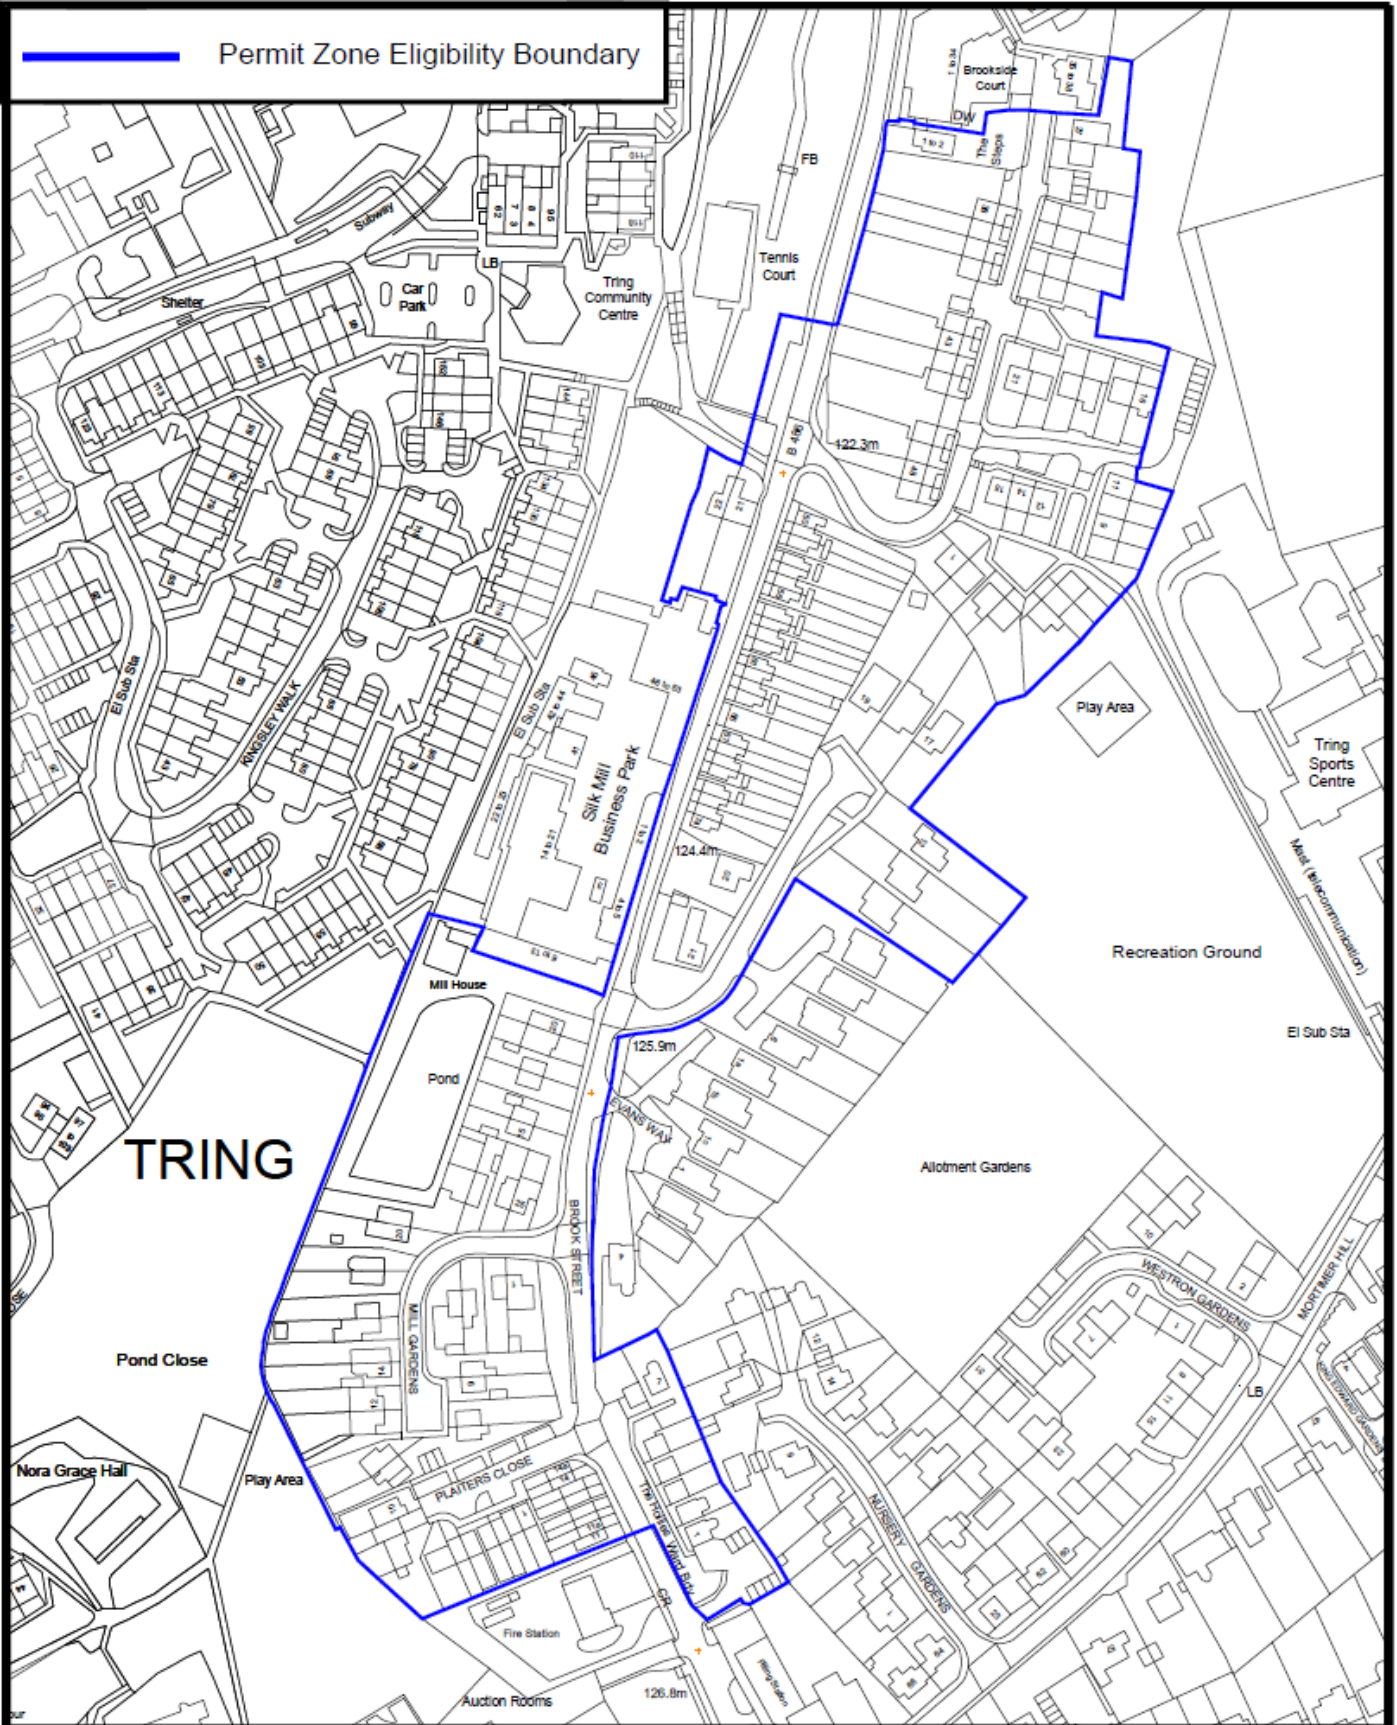

ADL House,  
The Oaklands Business  
Park  
Yate, Bristol,  
BS37 5NA  
  
01454 332100  
Cad@adltraffic.co.uk

**NOTES**  
 7. Copyright © ADL Traffic and Highway Engineering Ltd.  
 ADL Job No: 5226-09

Project		Brook Street Tring	
Title		Properties Eligible for Permit Zone	
Date	August 2023	Drawn	WC
Checked		Approved	
Date		Date	
Scale	1:100	Rev.	
NT08A3	5226-08-003		